


NOTE: FOR A MORE DETAILED CROSS SECTION OF THE ENCLOSURES SEE SHEET TDR-3

SECTION NEAR FRONT END


A
tdr1

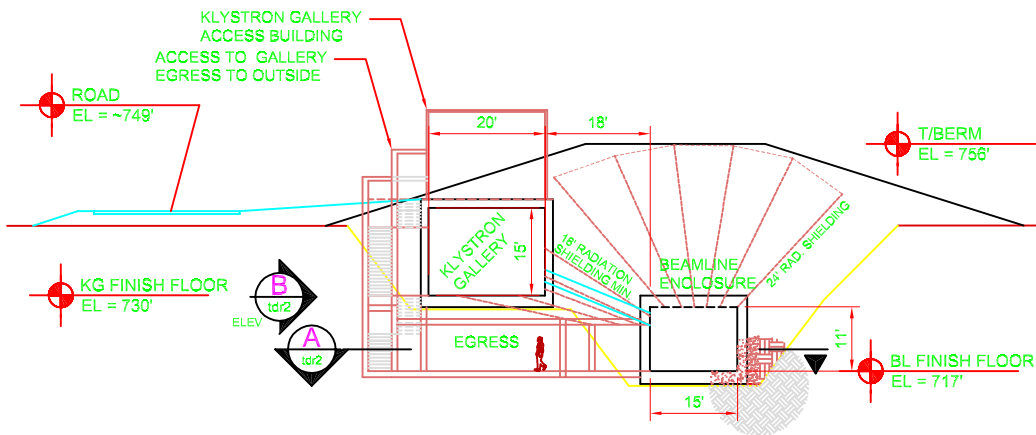

SECTION NEAR MAIN INJECTOR


SHOWING TYPICAL EGRESS AND SURFACE ACCESS BUILDING

B
tdr1

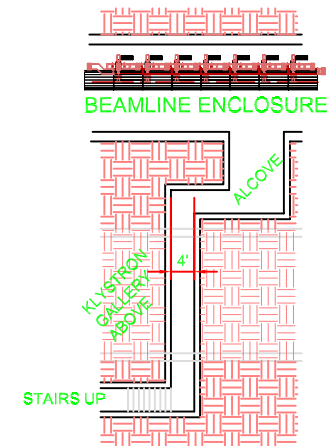

EGRESS PLAN VIEW

A
tdr2

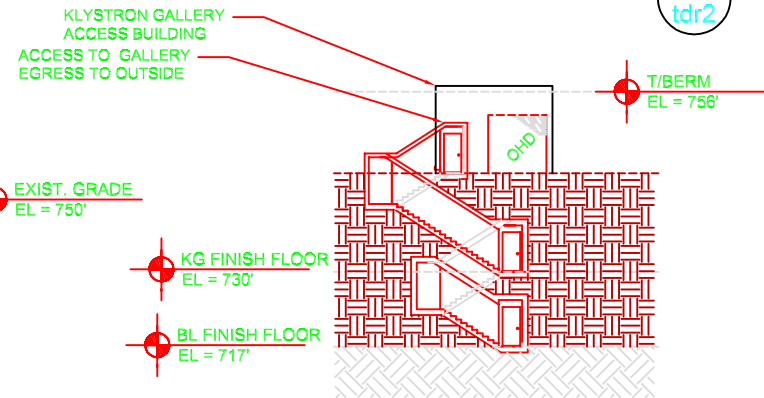

EGRESS ELEVATION

B
tdr2

| REV. | DATE | DESCRIPTION | DESIGNED | DRAWN | CHECKED | APPROVED | SUBMITTED |
|------|------|-------------|----------|-------|---------|----------|-----------|
| | | | | | | | |
| | | | | | | | |
SCALE:
1" = 20'-0"



FERMI NATIONAL ACCELERATOR LABORATORY

UNITED STATES DEPARTMENT OF ENERGY

8 GEV LINAC STUDY

CROSS SECTIONS

DRAWING NO. 6-9-3

TDR-2

REV.